

CLIENT :  
ANIL

LOCATION :  
PRAGATHI NAGAR

PROJECT :

TITLE : CAR PARKING PLAN

AREA SCHEDULE :  
TOTAL PLOT AREA : 200.00 SqYds  
EACH FLOOR AREA : 1625.00 SFT  
FOUR FLOORS AREA : 6500.00 SFT  
WITH TDR




DRAWN BY : ASHWINI

CHECKED BY : HAKEEM

DATE : 02-03-2026

**TAHMEED ARCHITECTS&ENGINEERS**  
ARCHITECTS ,ELEVATIONS,ENGINEERS  
SURVEYORS,INTERIOR DESIGNERS  
H.OFFICE:- PRAGATHI NAGAR  
MAIL: tdrarcheng@gmail.com  
Cell: 9642940390

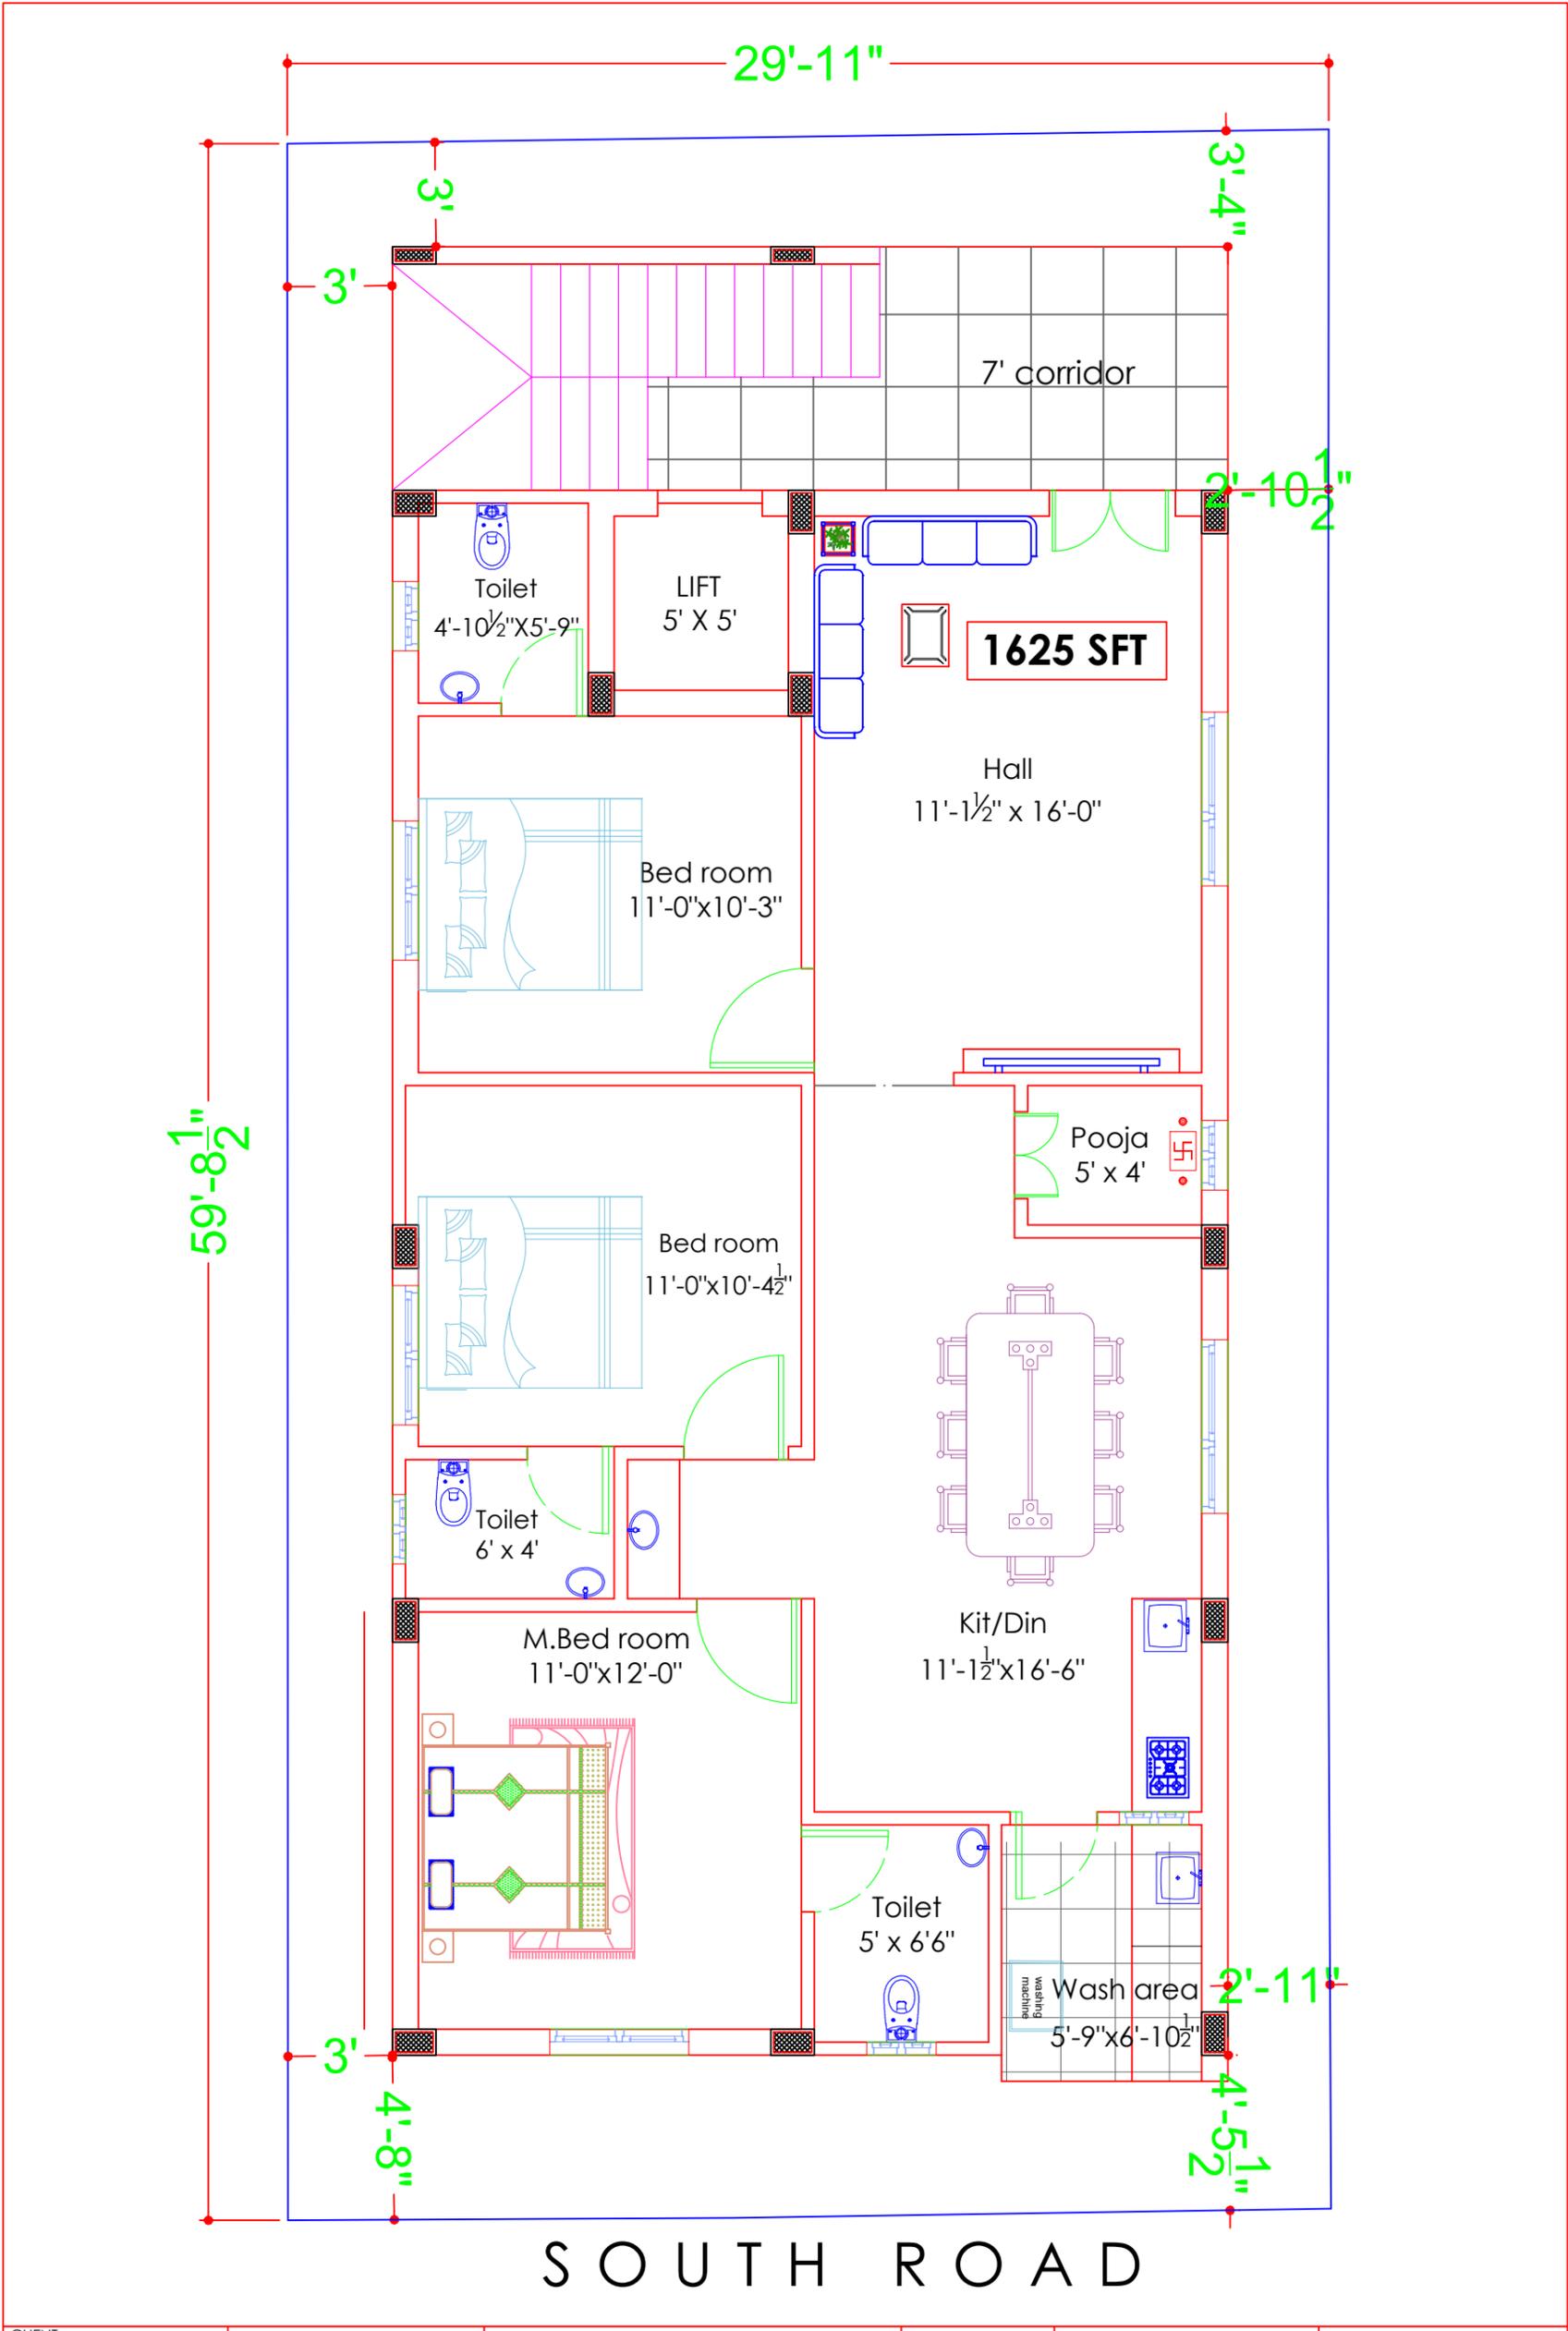

S O U T H R O A D

CLIENT :  
AK BUILDERS

LOCATION :  
PRAGATHI NAGAR

PROJECT :  
RESIDENTIAL APARTMENT


TITLE :  
TYPICAL FLOOR FURNITURE

AREA SCHEDULE :

TOTAL PLOT AREA : 200.00 SqYds

EACH FLOOR AREA : 1625.00 SFT

FOUR FLOORS AREA : 6500.00 SFT WITH TDR

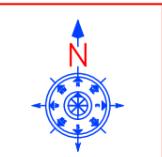

DRAWN BY : PRIYA

CHECKED BY : HAKEEM

DATE : 02-03-2026

**TAHMEED ARCHITECTS&ENGINEERS**  
ARCHITECTS, ELEVATIONS, ENGINEERS  
SURVEYORS, INTERIOR DESIGNERS

H. Office - PRAGATHI NAGAR  
MAIL: tdarchengg@gmail.com  
Cell: 9642940390